


ELEVATION E1

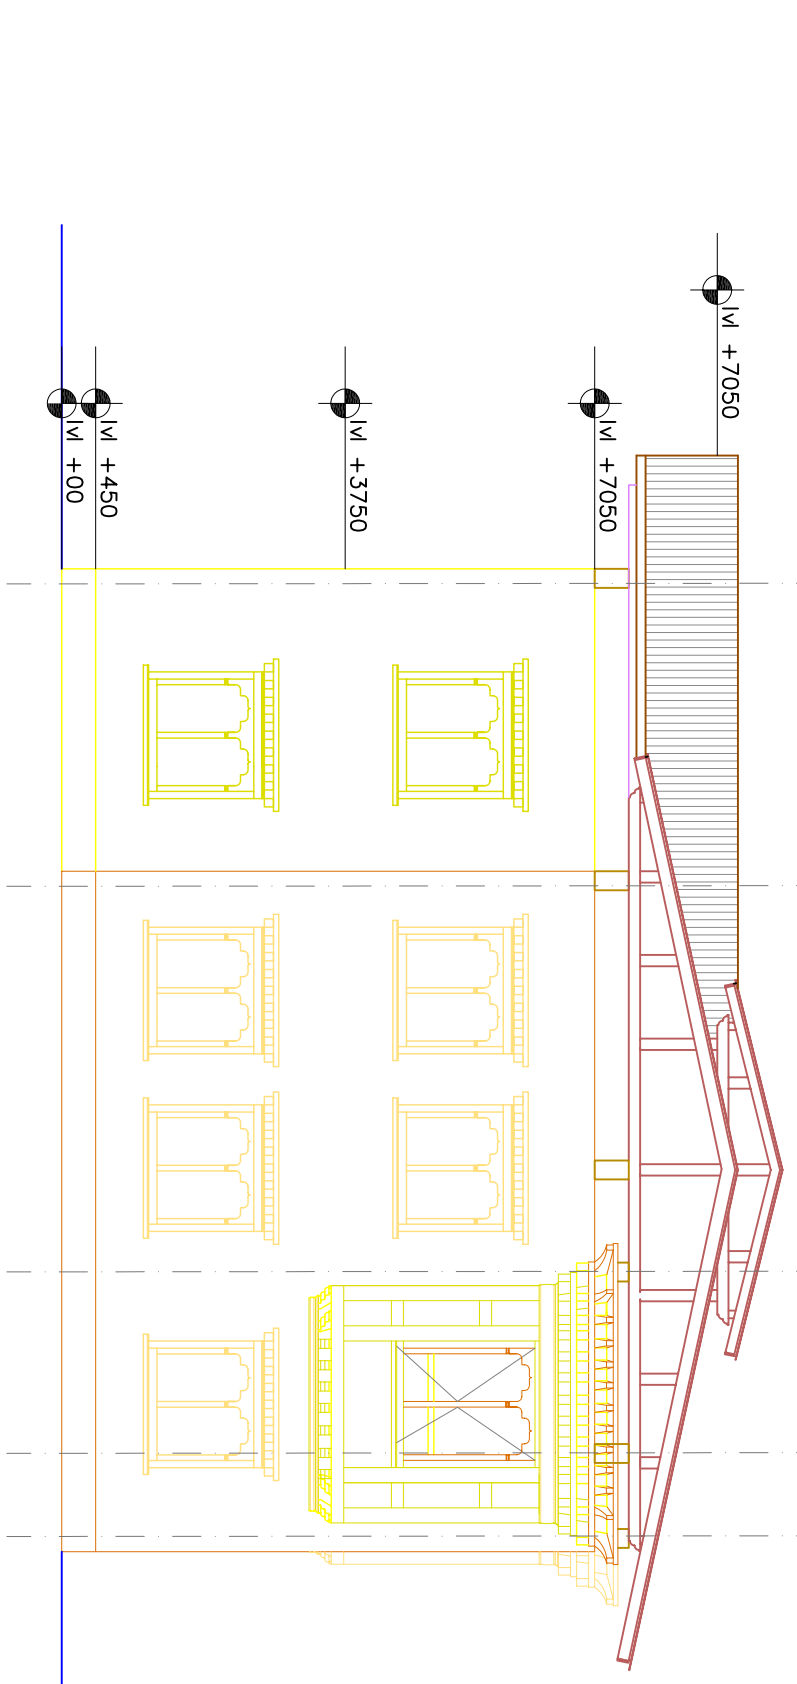

ELEVATION E2

		PROPOSED DESIGN OF PEMA YOEDLING DRATSHANG, PELRITHANG, GELEPHU		CLIENT AUM JYANCHUP DONA TOBGYEL	
BUILDING DRATSHANG		DRAWING ELEVATIONS -E1&E2		NOTES ALL DIMENSIONS ARE IN MILLIMETERS UNLESS SPECIFIED OTHERWISE ALL RELATIVE LEVELS ARE IN METERS UNLESS SPECIFIED OTHERWISE ALL DIMENSIONS MEASURE UNFINISHED SURFACES UNLESS SPECIFIED OTHERWISE ALL DIMENSIONS ARE TO BE READ AND NOT SCALED OFF ANY DISCREPANCY IN DRAWING IS TO BE BROUGHT TO THE IMMEDIATE NOTICE OF THE CONSULTANT/SUPERVISION TEAM MINOR ADJUSTMENTS NEED TO BE CARRIED OUT ON SITE TO MATCH WITH EXISTING BUILDING	
gandhara designs, pb:882, thimphu, bhutan. ph:325776 fax:328405 E-mail: gandhara@druknet.bt		REVISION SUFFIX [] [] [] [] [] [] [] [] [] []		ARCHITECTS Gandhara Design	
DATE 05/05/06		DRAWN BY Ugyen		DATE 05/05/06	
SCALE 1:100		CHECKED Pam G.		REVISION DETAILS NORTH	
SIGN AD-06		SIGN		SIGN	